




PARKING STRUCTURE

PARKING STRUCTURE



VICINITY MAP
N.T.S.

NOTE
This is a schematic plan only
intended to show the general layout
of the shopping center or part
thereof. All the dimensions shown on
this drawing should be field verified.

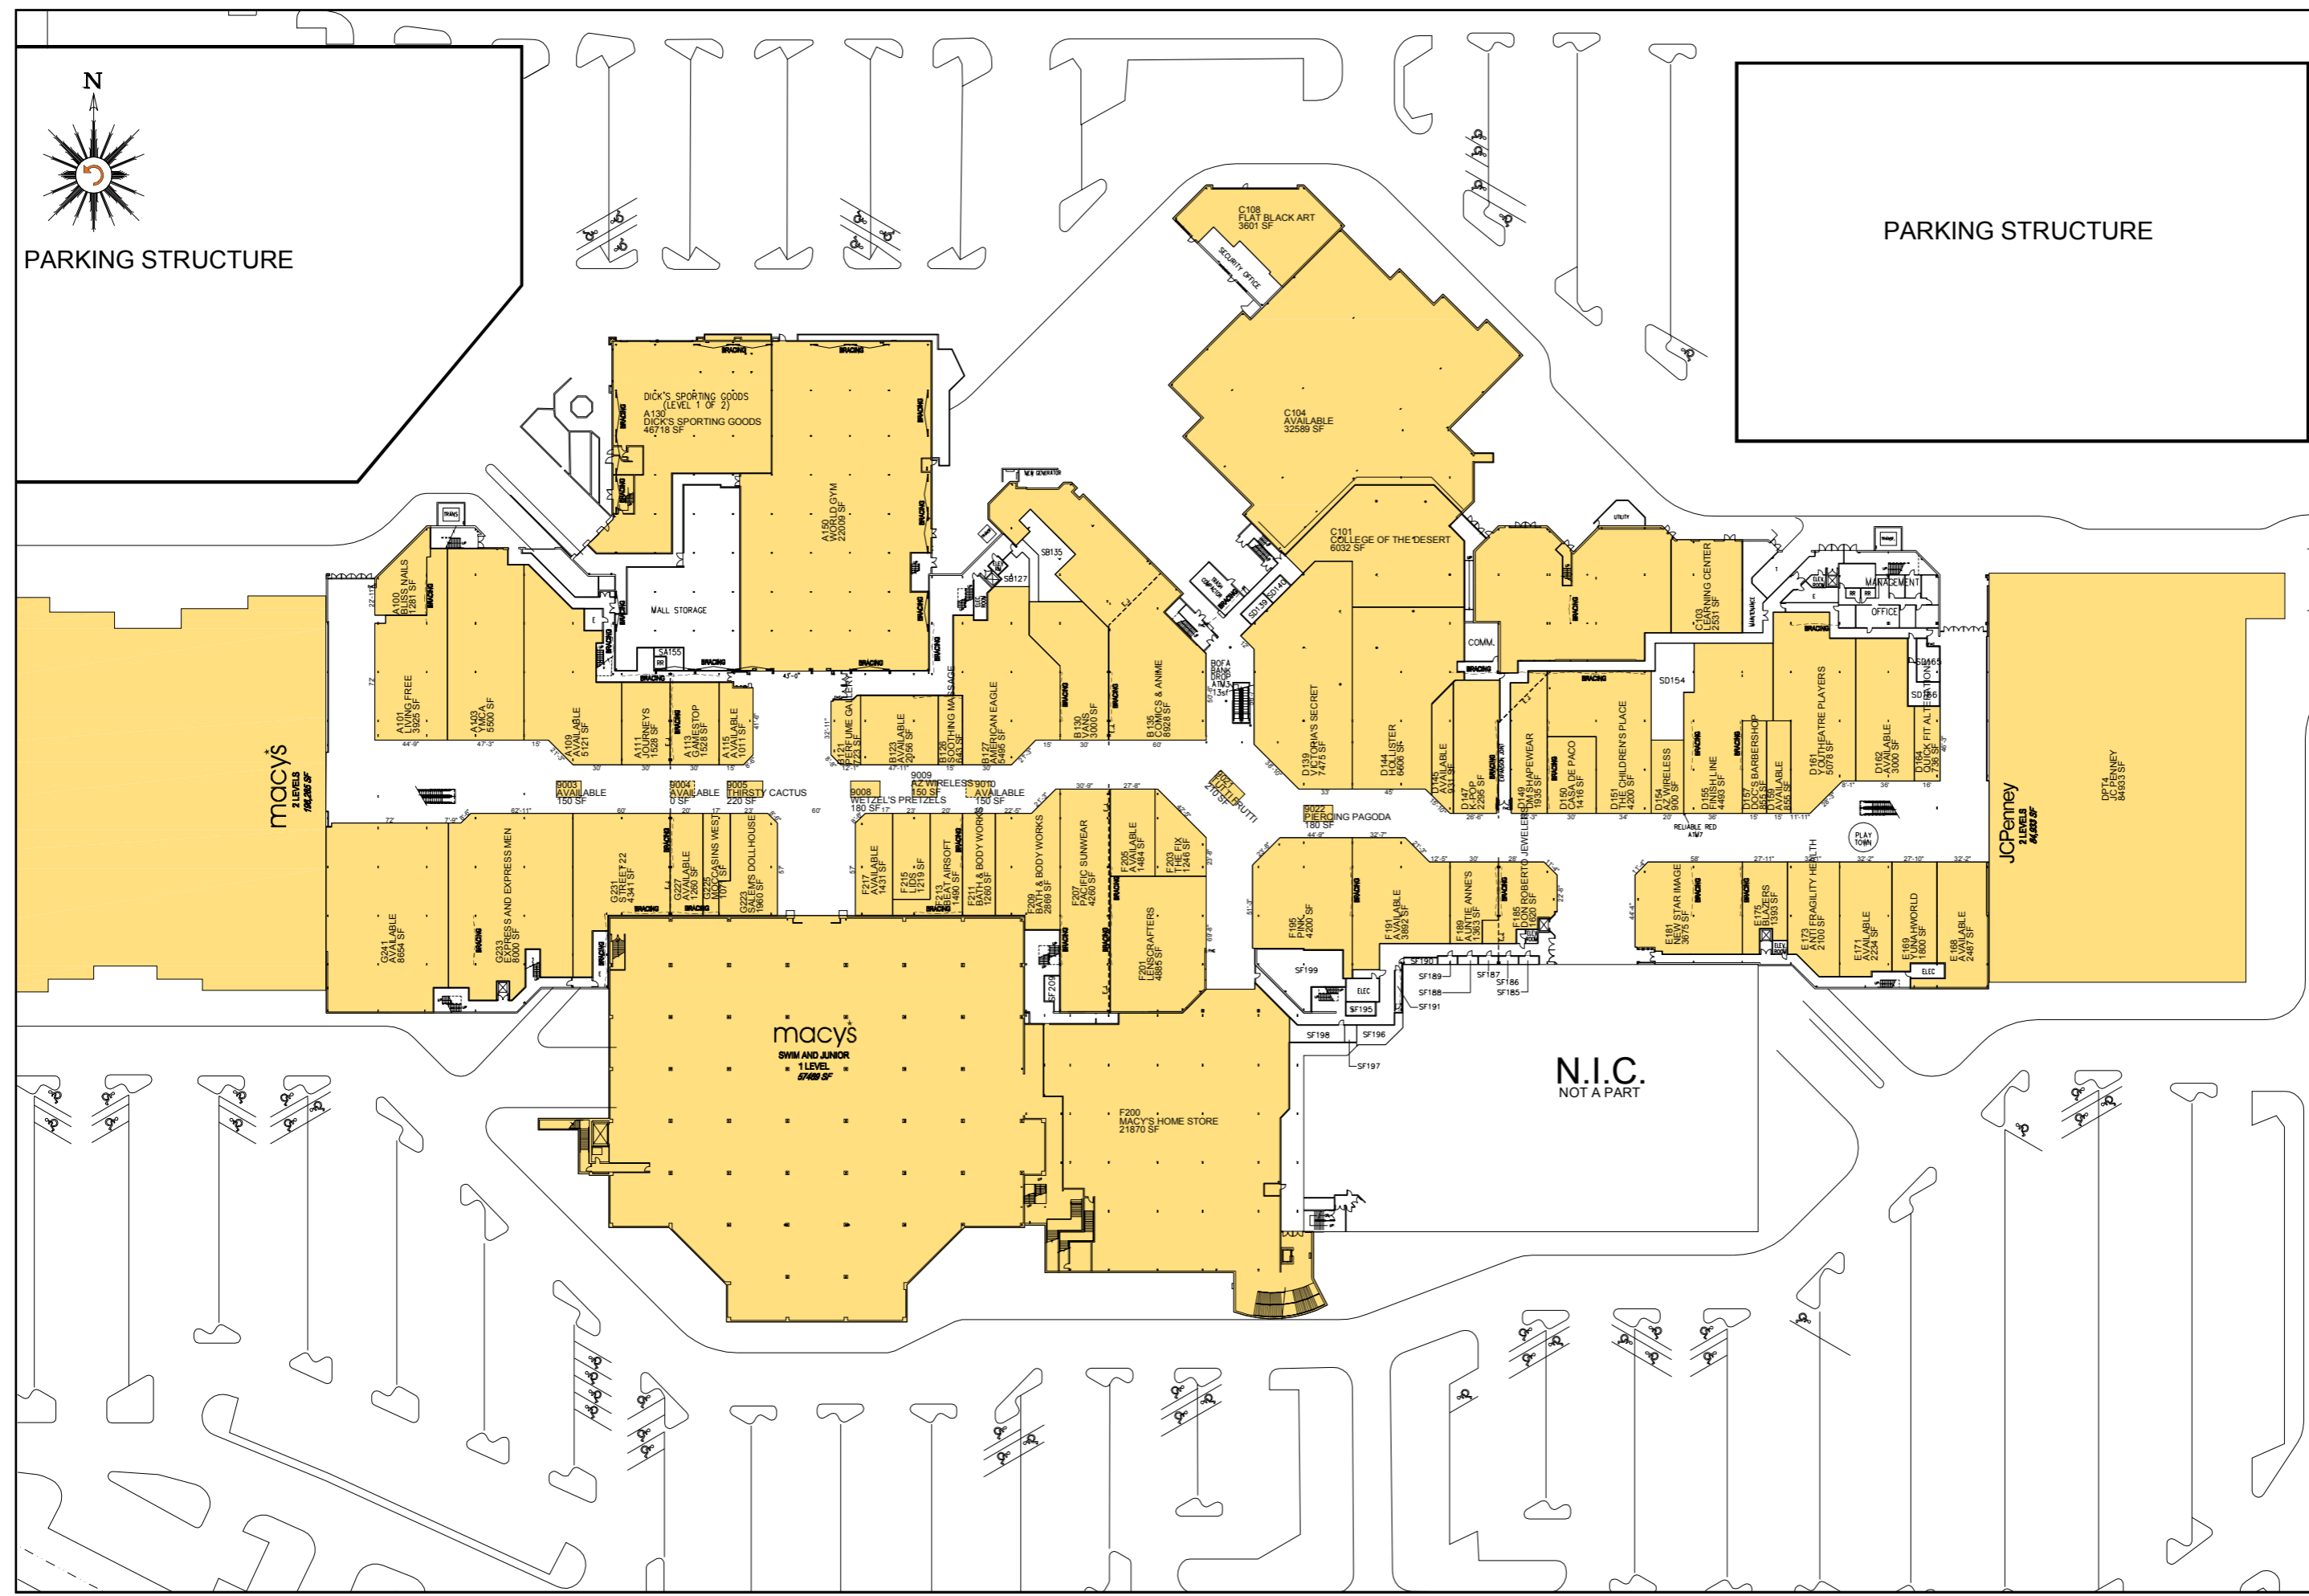

PALM DESERT
72-840 Highway 111
Palm Desert, CA 92260

**PACIFIC
RETAIL**

Managed By:
2029 Century Park East
Suite 1550
Los Angeles, CA 90067
info@pacifcretail.com

SHEET TITLE
**MALL
LEVEL 1
LEASE PLAN**

SCALE: N.T.S.
DRAWN BY: LODS
DATE: 09/01/2023
DRAWING NUMBER

L1




TOWN CENTER WAY



4,597 PARKING SPACES

MONTEREY AVENUE

STATE HIGHWAY 111

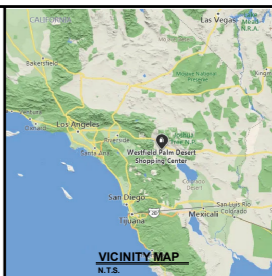

VICINITY MAP
N.T.S.

NOTE
This is a schematic plan only
intended to show the general layout
of the shopping center or part
thereof. All the dimensions shown on
this drawing should be field verified.

PALM DESERT
72-840 Highway 111
Palm Desert, CA 92260

**PACIFIC
RETAIL**

Managed By:

2029 Century Park East
Suite 1550
Los Angeles, CA 90067
info@pacificretail.com

SHEET TITLE

**MALL
LEVEL 1
SITE PLAN**

SCALE: N.T.S.
DRAWN BY: LOOS
DATE: 09/01/2023
DRAWING NUMBER

S1